


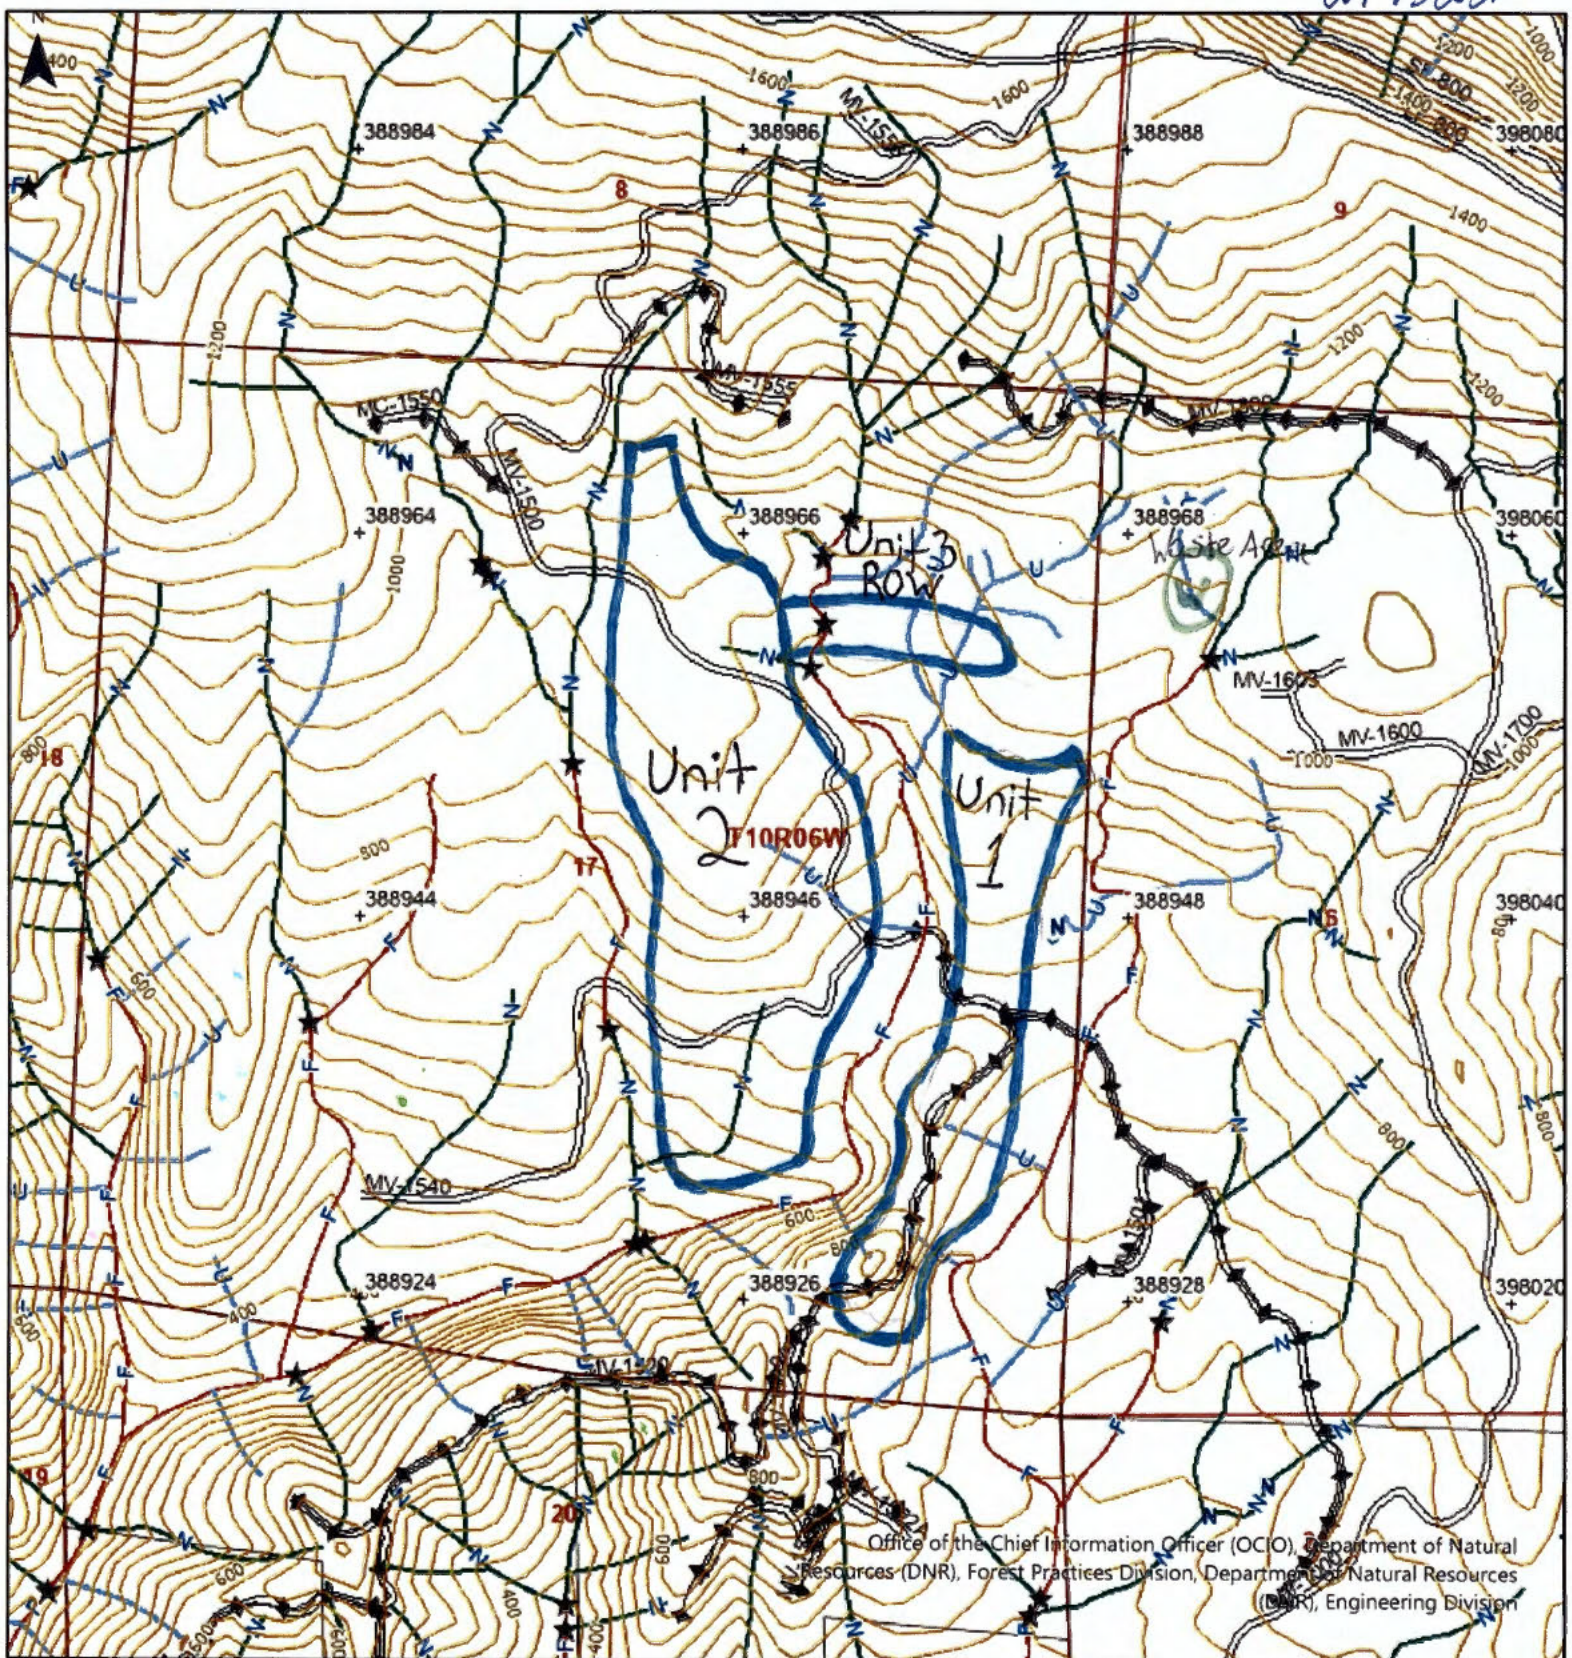

Map Symbols

--- Harvest Boundary	⊙ Landing
- - - Road Construction	▽ Waste Area
~ Stream	⊕ Clumped WRTS/GRTS
RMZ / WMZ Buffers	⬛ Existing Structure
⌵ Rock Pit	

Additional Information

Legal Description

S19 T10.0N R06.0W, S16 T10.0N R06.0W, S21 T10.0N R06.0W, S17 T10.0N R06.0W, S07 T10.0N R06.0W, S20 T10.0N R06.0W, S09 T10.0N R06.0W, S18 T10.0N R06.0W, S08 T10.0N R06.0W



WASHINGTON STATE DEPARTMENT OF
NATURAL RESOURCES

Extreme care was used during the compilation of this map to ensure its accuracy. However, due to changes in data and the need to rely on outside information, the Department of Natural Resources cannot accept responsibility for errors or omissions, and therefore, there are no warranties that accompany this material.

Approximate Scale: 1:12,000

0 500 1,000 2,000
Feet



Date: 12/18/2023 Time: 12:44 PM

2943251

FOREST PRACTICES ACTIVITY MAP

SALE NAME: TEN FIR SORTS
APPLICATION #: TBD by FP Staff



COUNTY(S): Wahkiakum
TOWNSHIP(S): T10R6W

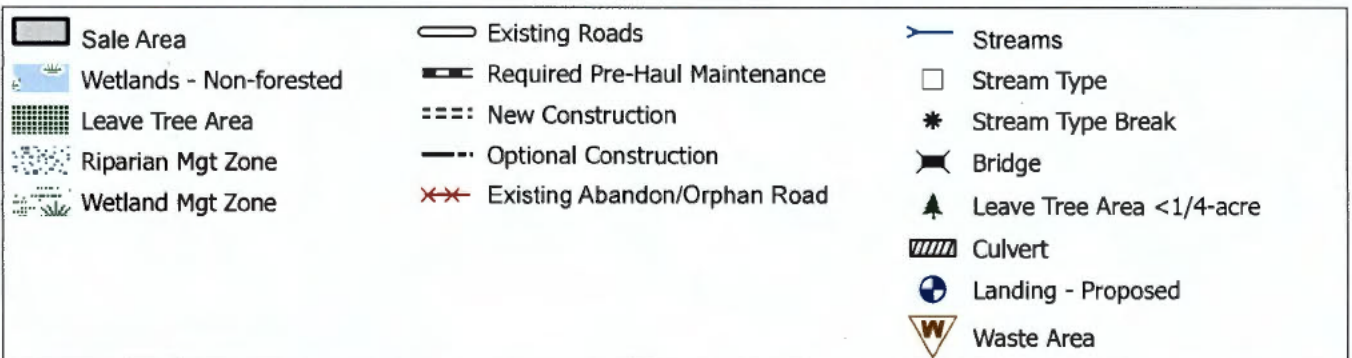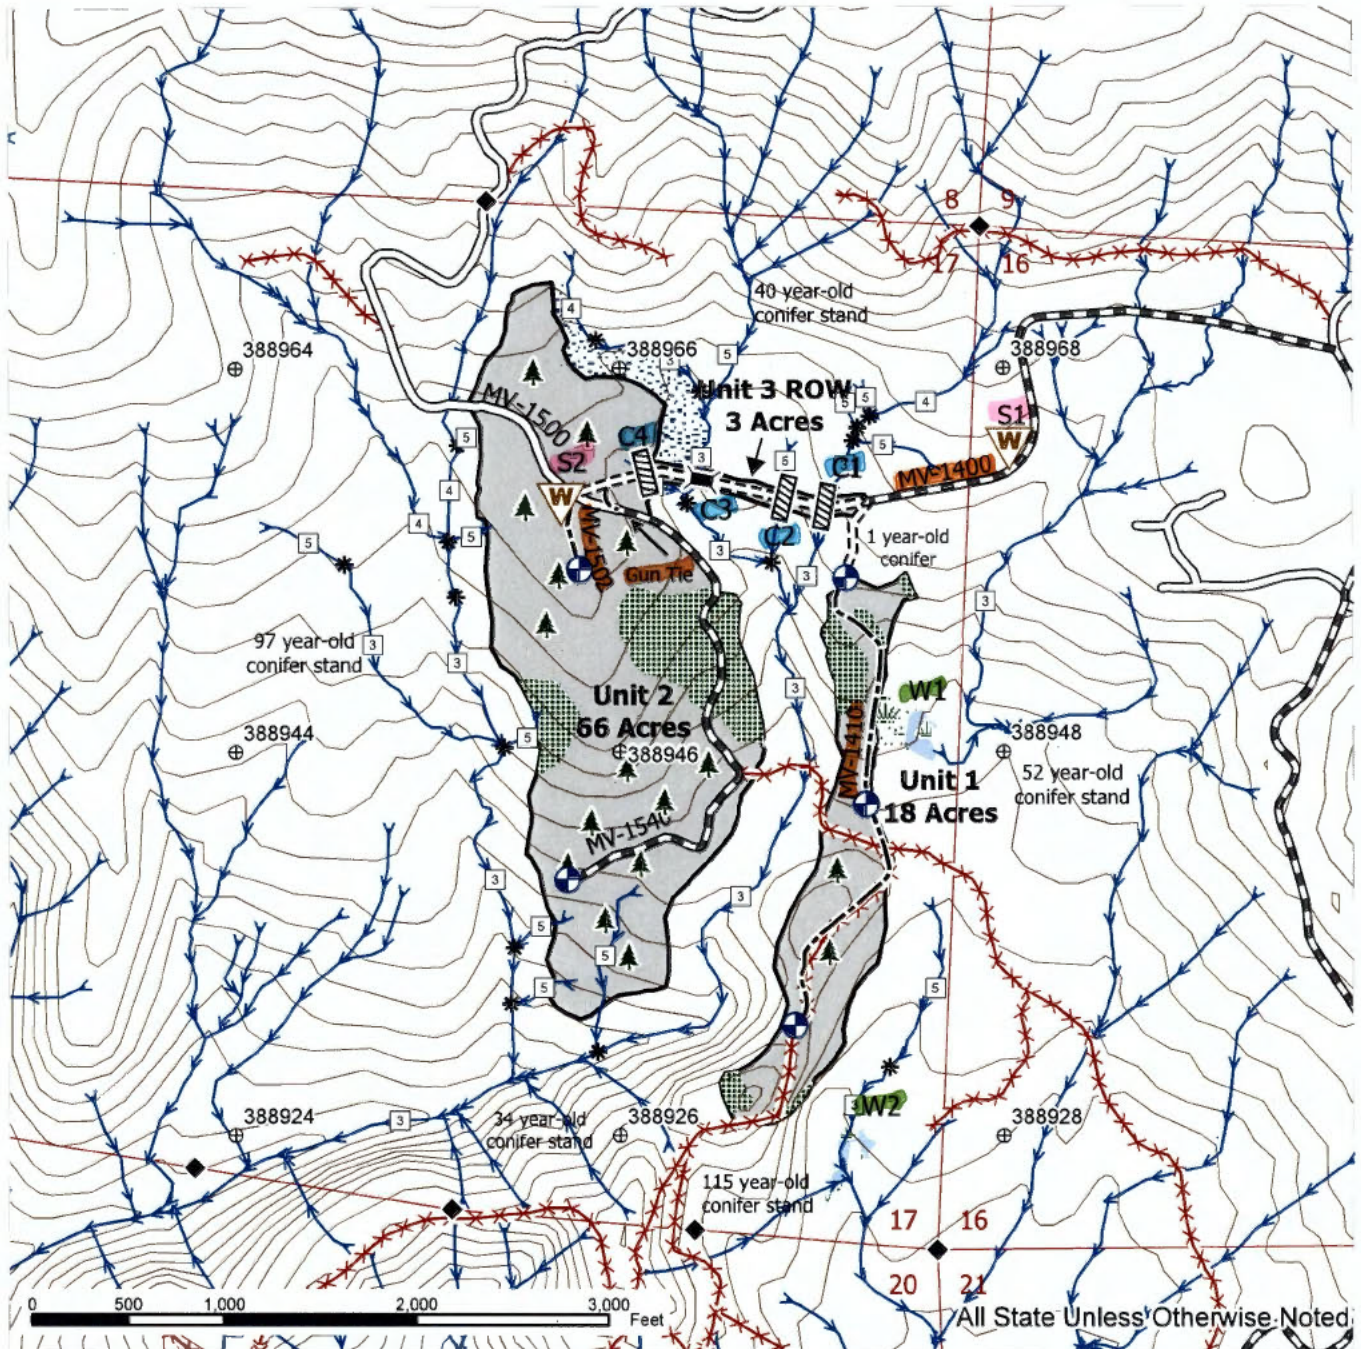

FOREST PRACTICES WATER TYPE WORKSHEET MAP

SALE NAME: TEN FIR SORTS
APPLICATION #: TBD by FP Staff

COUNTY(S): Wahkiakum
TOWNSHIP(S): T10R6W

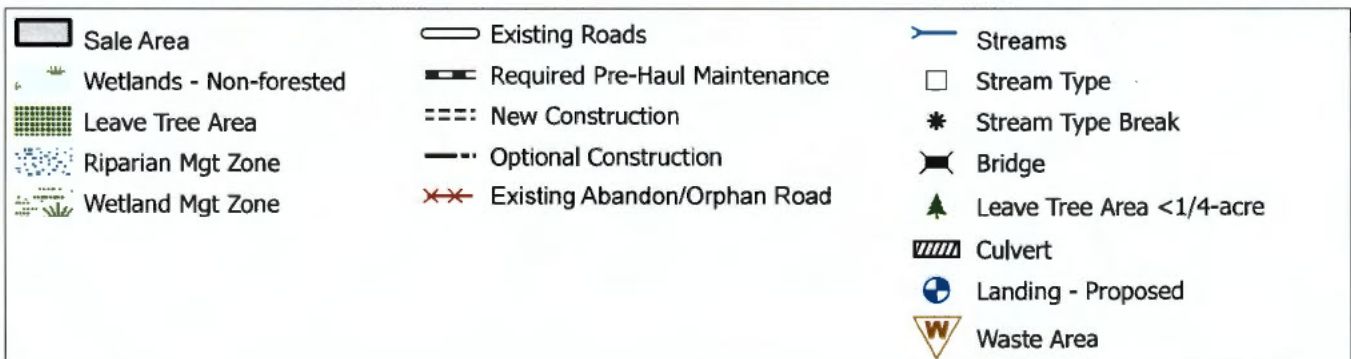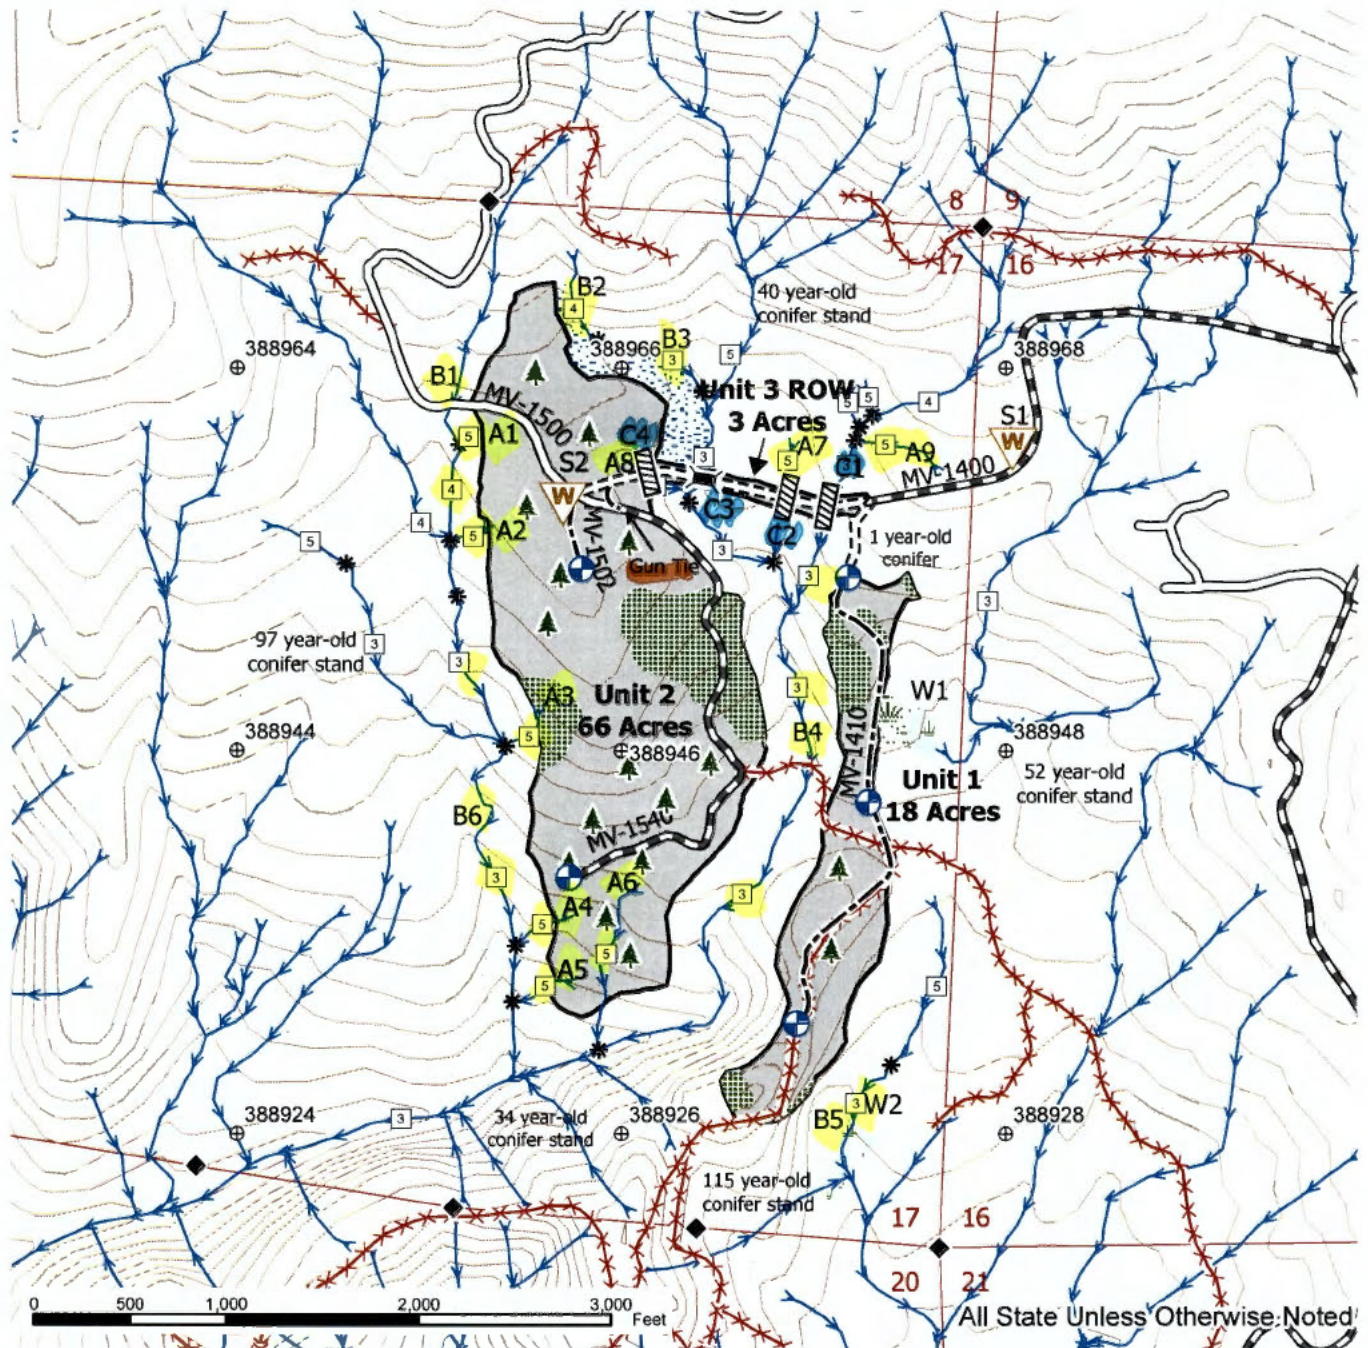


2943251

TIMBER SALE MAP

SALE NAME: TEN FIR SORTS
AGREEMENT #: None
TOWNSHIP(S): T10R6W
TRUST(S): State Forest Transfer (1)

REGION: Pacific Cascade Region
COUNTY(S): Wahkiakum
ELEVATION RGE: 520-1040

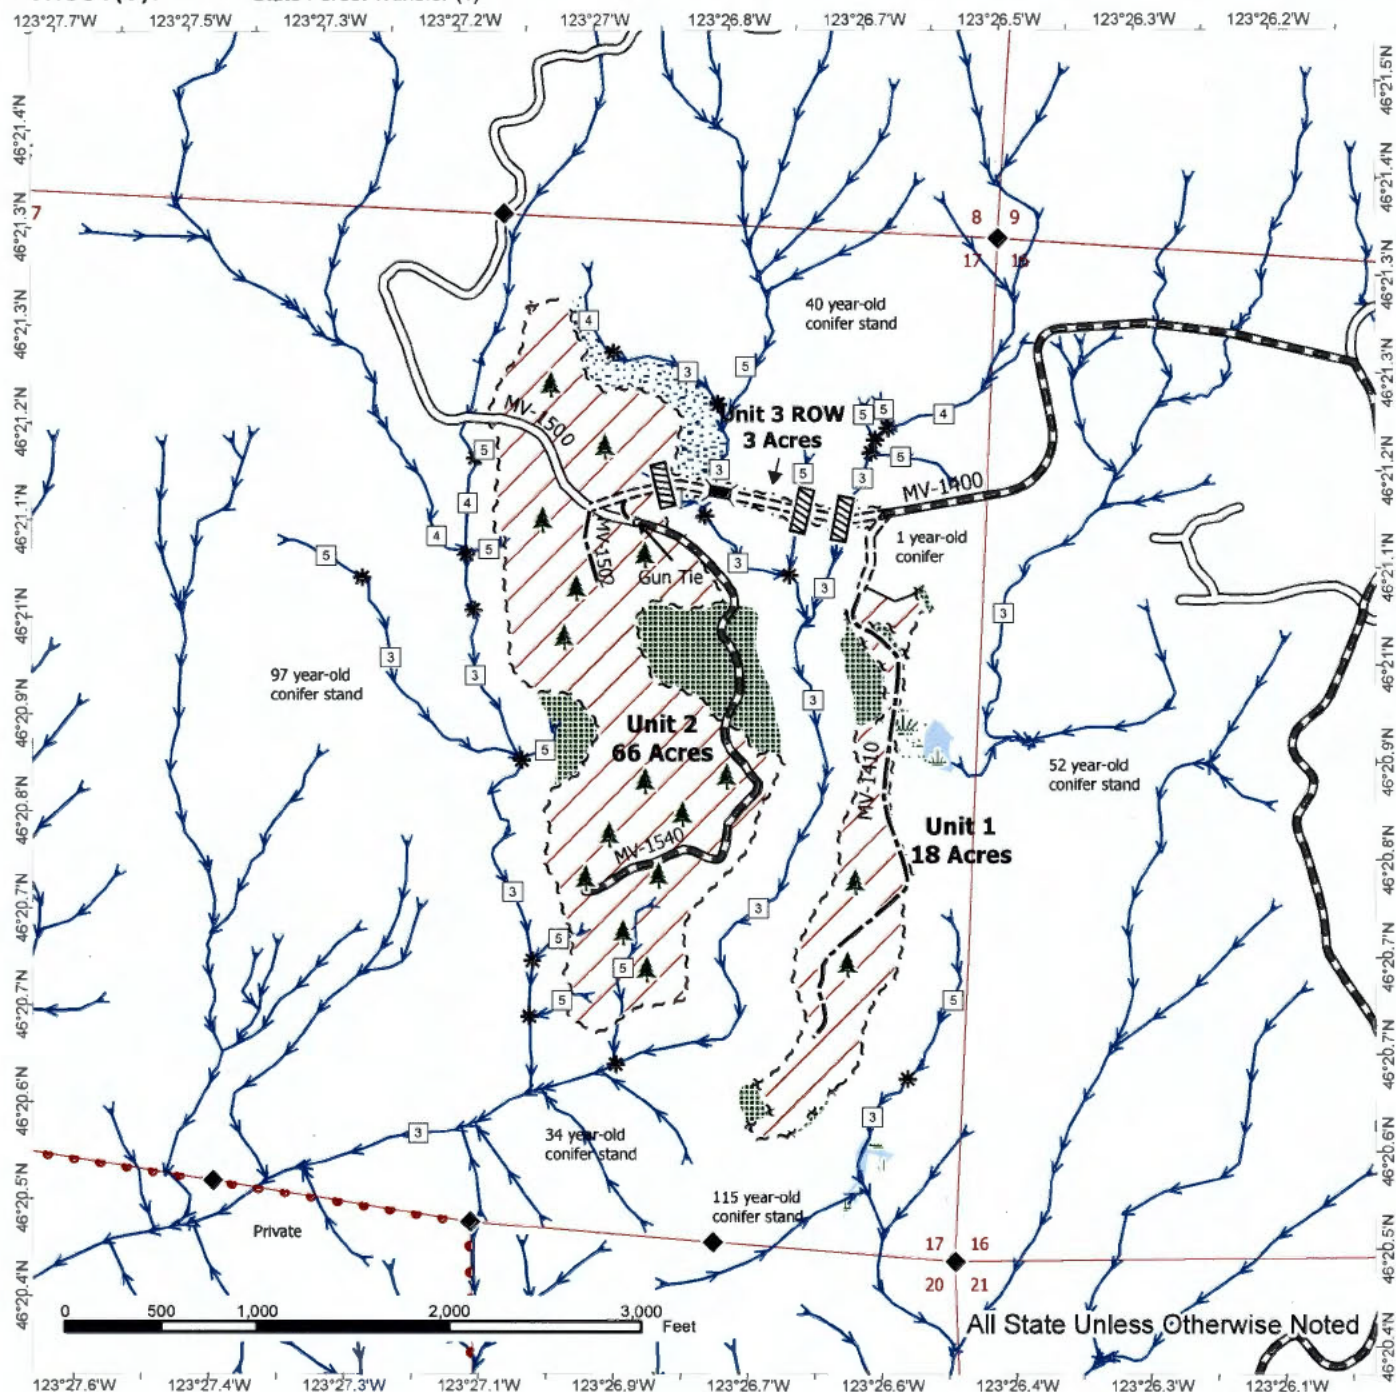


2943251

LOGGING PLAN MAP

SALE NAME: TEN FIR SORTS
AGREEMENT#: None
TOWNSHIP(S): T10R6W
TRUST(S): State Forest Transfer (1)

REGION: Pacific Cascade Region
COUNTY(S): Wahkiakum
ELEVATION RGE: 520-1040

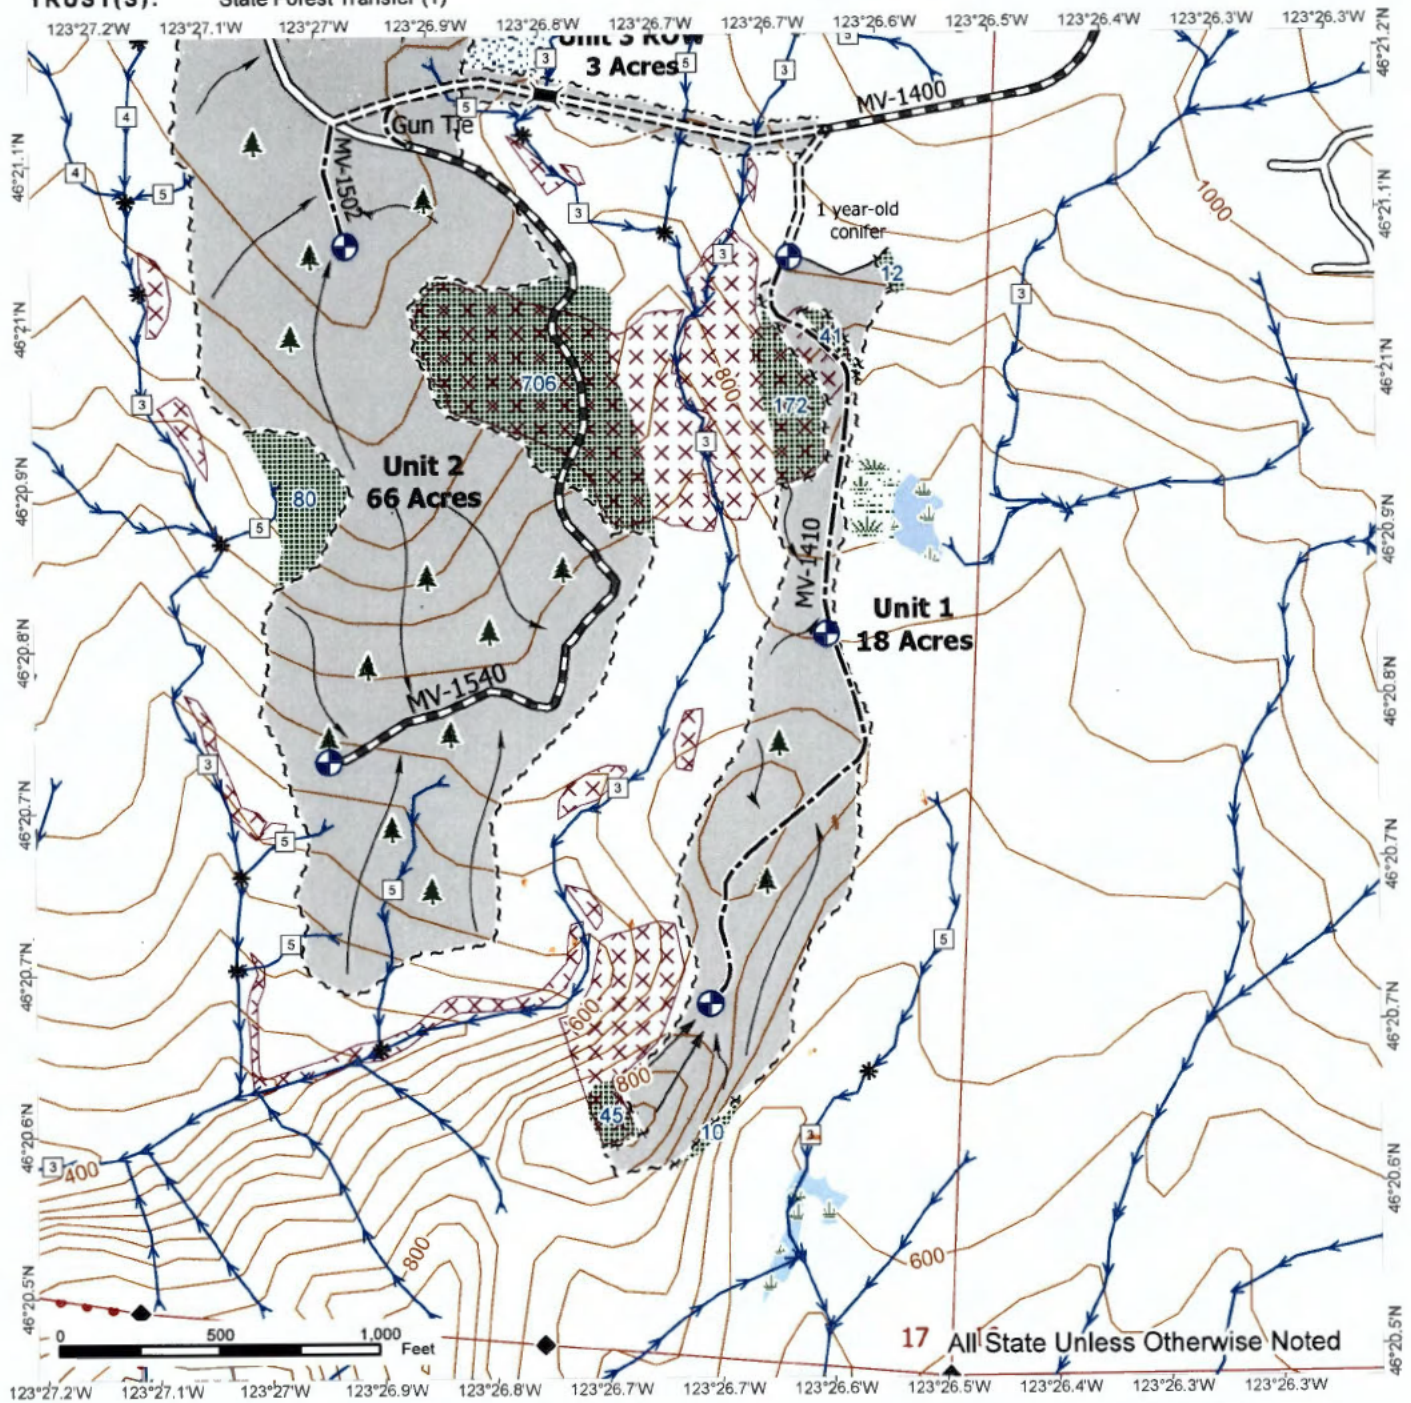

Existing Roads	Wetlands - Non-forested	Streams
Required Pre-Haul Maintenance	Leave Tree Area	Stream Type
Required Construction	Riparian Mgt Zone	Stream Type Break
Optional Construction	Wetland Mgt Zone	Survey Monument
Sale Boundary Tags	Potentially Unstable Slopes	Bridge
Timber Type Change	Ground Harvest	Landing - Proposed
Leave Tree Tags	Cable Harvest	Leave Tree Area <1/4-acre
Right of Way Tags		
Property Line		